

PROPERTY DESCRIPTION

Pad site available for immediate purchase in Mercantile Office Park, Baton Rouge's premier professional and medical office development. The 4,547 sq. ft. office pad site boasts a prime location and is perfect for businesses looking to establish a presence in one of Baton Rouge's most sought-after commercial areas.

The Mercantile Office Park is home to a variety of businesses, providing excellent networking and professional opportunities. This pad site is ready for immediate construction, providing ample space to create a custom office that meets the specific needs of your business. With the ability to design and build to suit, this office pad site offers endless possibilities for your company's growth.

Don't miss this opportunity to secure a prime commercial location in the heart of Baton Rouge. Contact us today to schedule a tour of the office pad site and learn more about the potential for your business at Mercantile Office Park.

PROPERTY HIGHLIGHTS

- Strategically located between I-10 and I-12
- Office designs boast a modern office space with open floor plans and contemporary design
- Ritter Maher has designed a conceptual floor plan for prospective tenant(s)
- Convenient access to local area banks, shopping, dining and entertainment

OFFERING SUMMARY

Sale Price:	\$466,068
Lot Size:	4,547 SF
Zoning:	BDD - Bluebonnet Design District



JUSTIN LANGLOIS, CCIM


Licensed in LA

225.329.0287

jlanglois@stirlingprop.com

STIRLINGPROPERTIES.COM / [f](#) [t](#) [i](#) [i](#)


Member of 
RETAIL BROKERS NETWORK

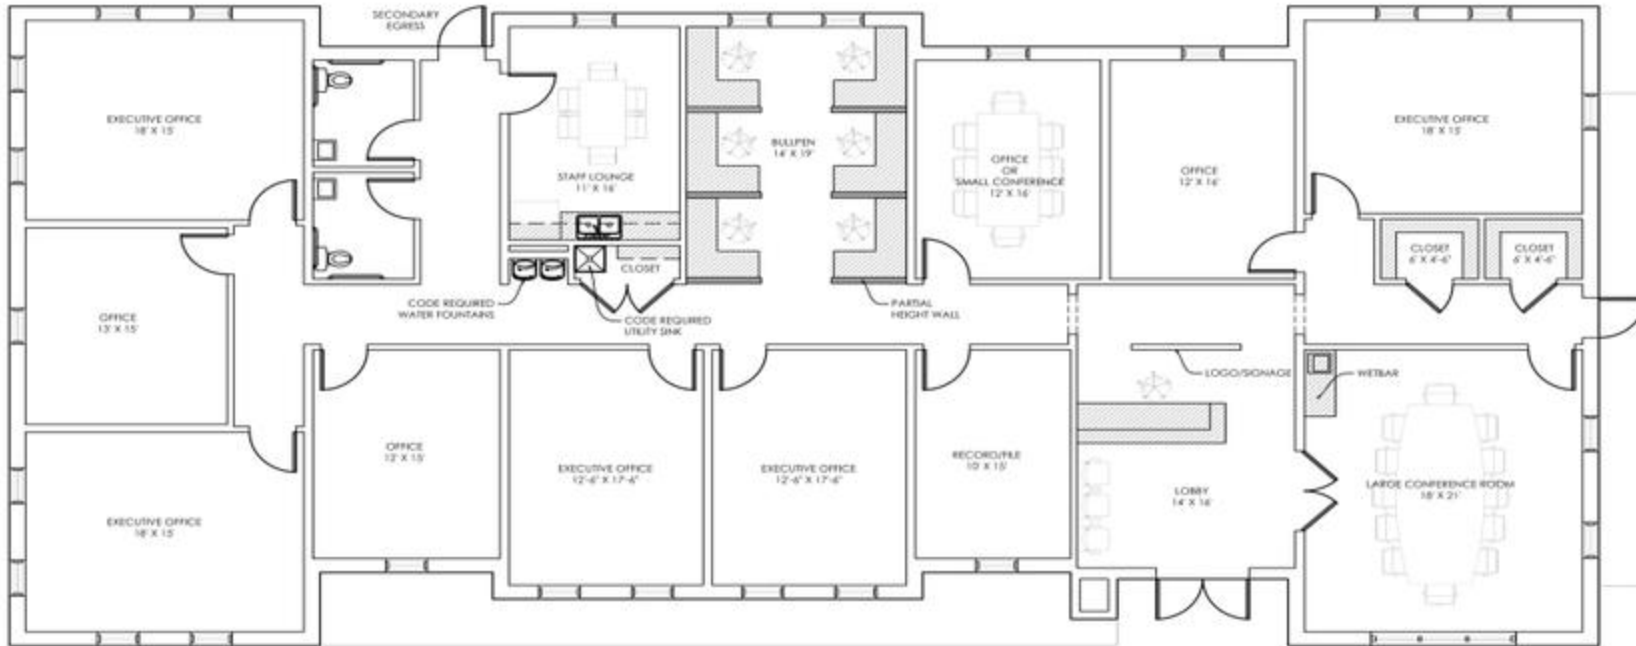

SCHEMATIC LAYOUT FOR
THE MERCANTILE BUILDING 05
4,523 SF

SCALE: 1/8"=1'-0"
07.02.18



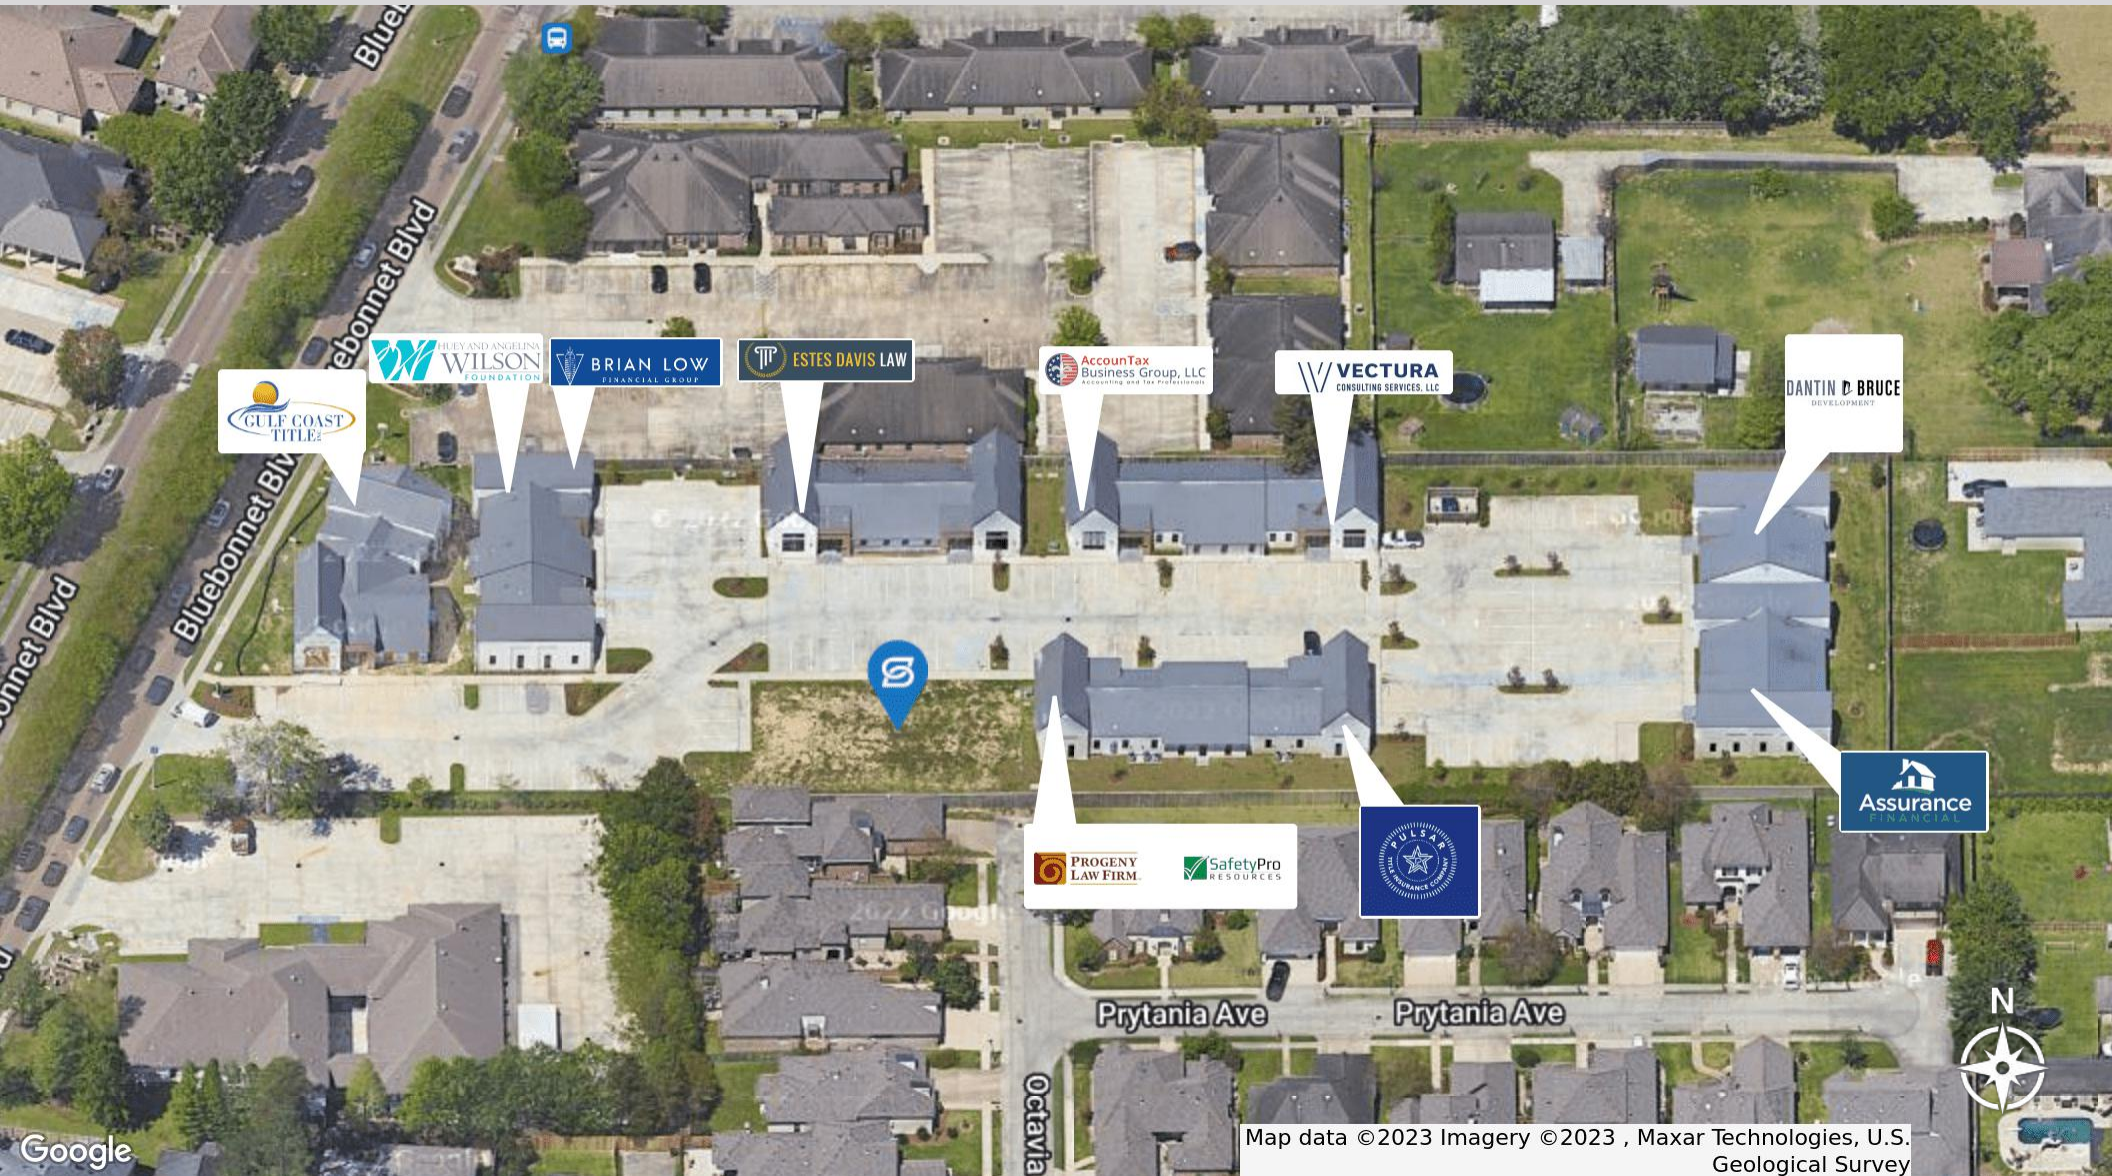

Google

Map data ©2023 Imagery ©2023 , Maxar Technologies, U.S. Geological Survey

JUSTIN LANGLOIS, CCIM


Licensed in LA

225.329.0287

jlangois@stirlingprop.com

STIRLINGPROPERTIES.COM / f t i in

Member of /4
RETAIL BROKERS NETWORK

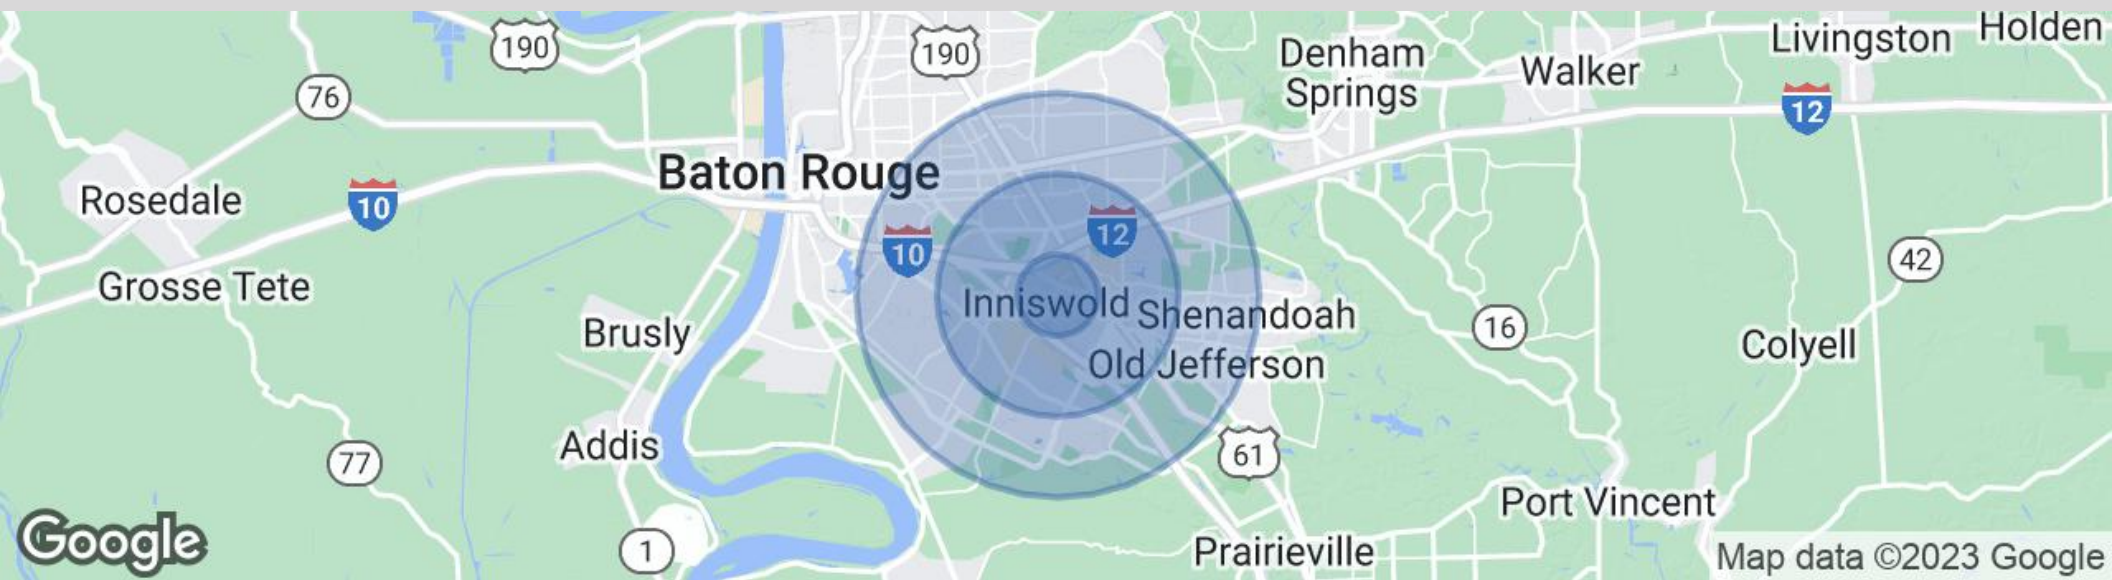

POPULATION

	1 MILE	3 MILES	5 MILES
Total Population	8,854	71,768	195,773
Average Age	43.5	38.9	38.3
Average Age (Male)	41.9	36.9	36.1
Average Age (Female)	47.1	40.3	39.6

HOUSEHOLDS & INCOME

	1 MILE	3 MILES	5 MILES
Total Households	4,329	34,862	90,244
# of Persons per HH	2.0	2.1	2.2
Average HH Income	\$91,653	\$80,915	\$81,445
Average House Value	\$178,416	\$218,560	\$222,931

* Demographic data derived from 2020 ACS - US Census

JUSTIN LANGLOIS, CCIM

Licensed in LA
225.329.0287
jlanglois@stirlingprop.com

STIRLINGPROPERTIES.COM / f t i in

Member of /5
RETAIL BROKERS NETWORK